




- Land at Engliff Lane
- Woking
- Surrey
- GU228TL

- 2500 square feet
Or 232 m²

Available for further development
subject to the necessary consent.

£30,000

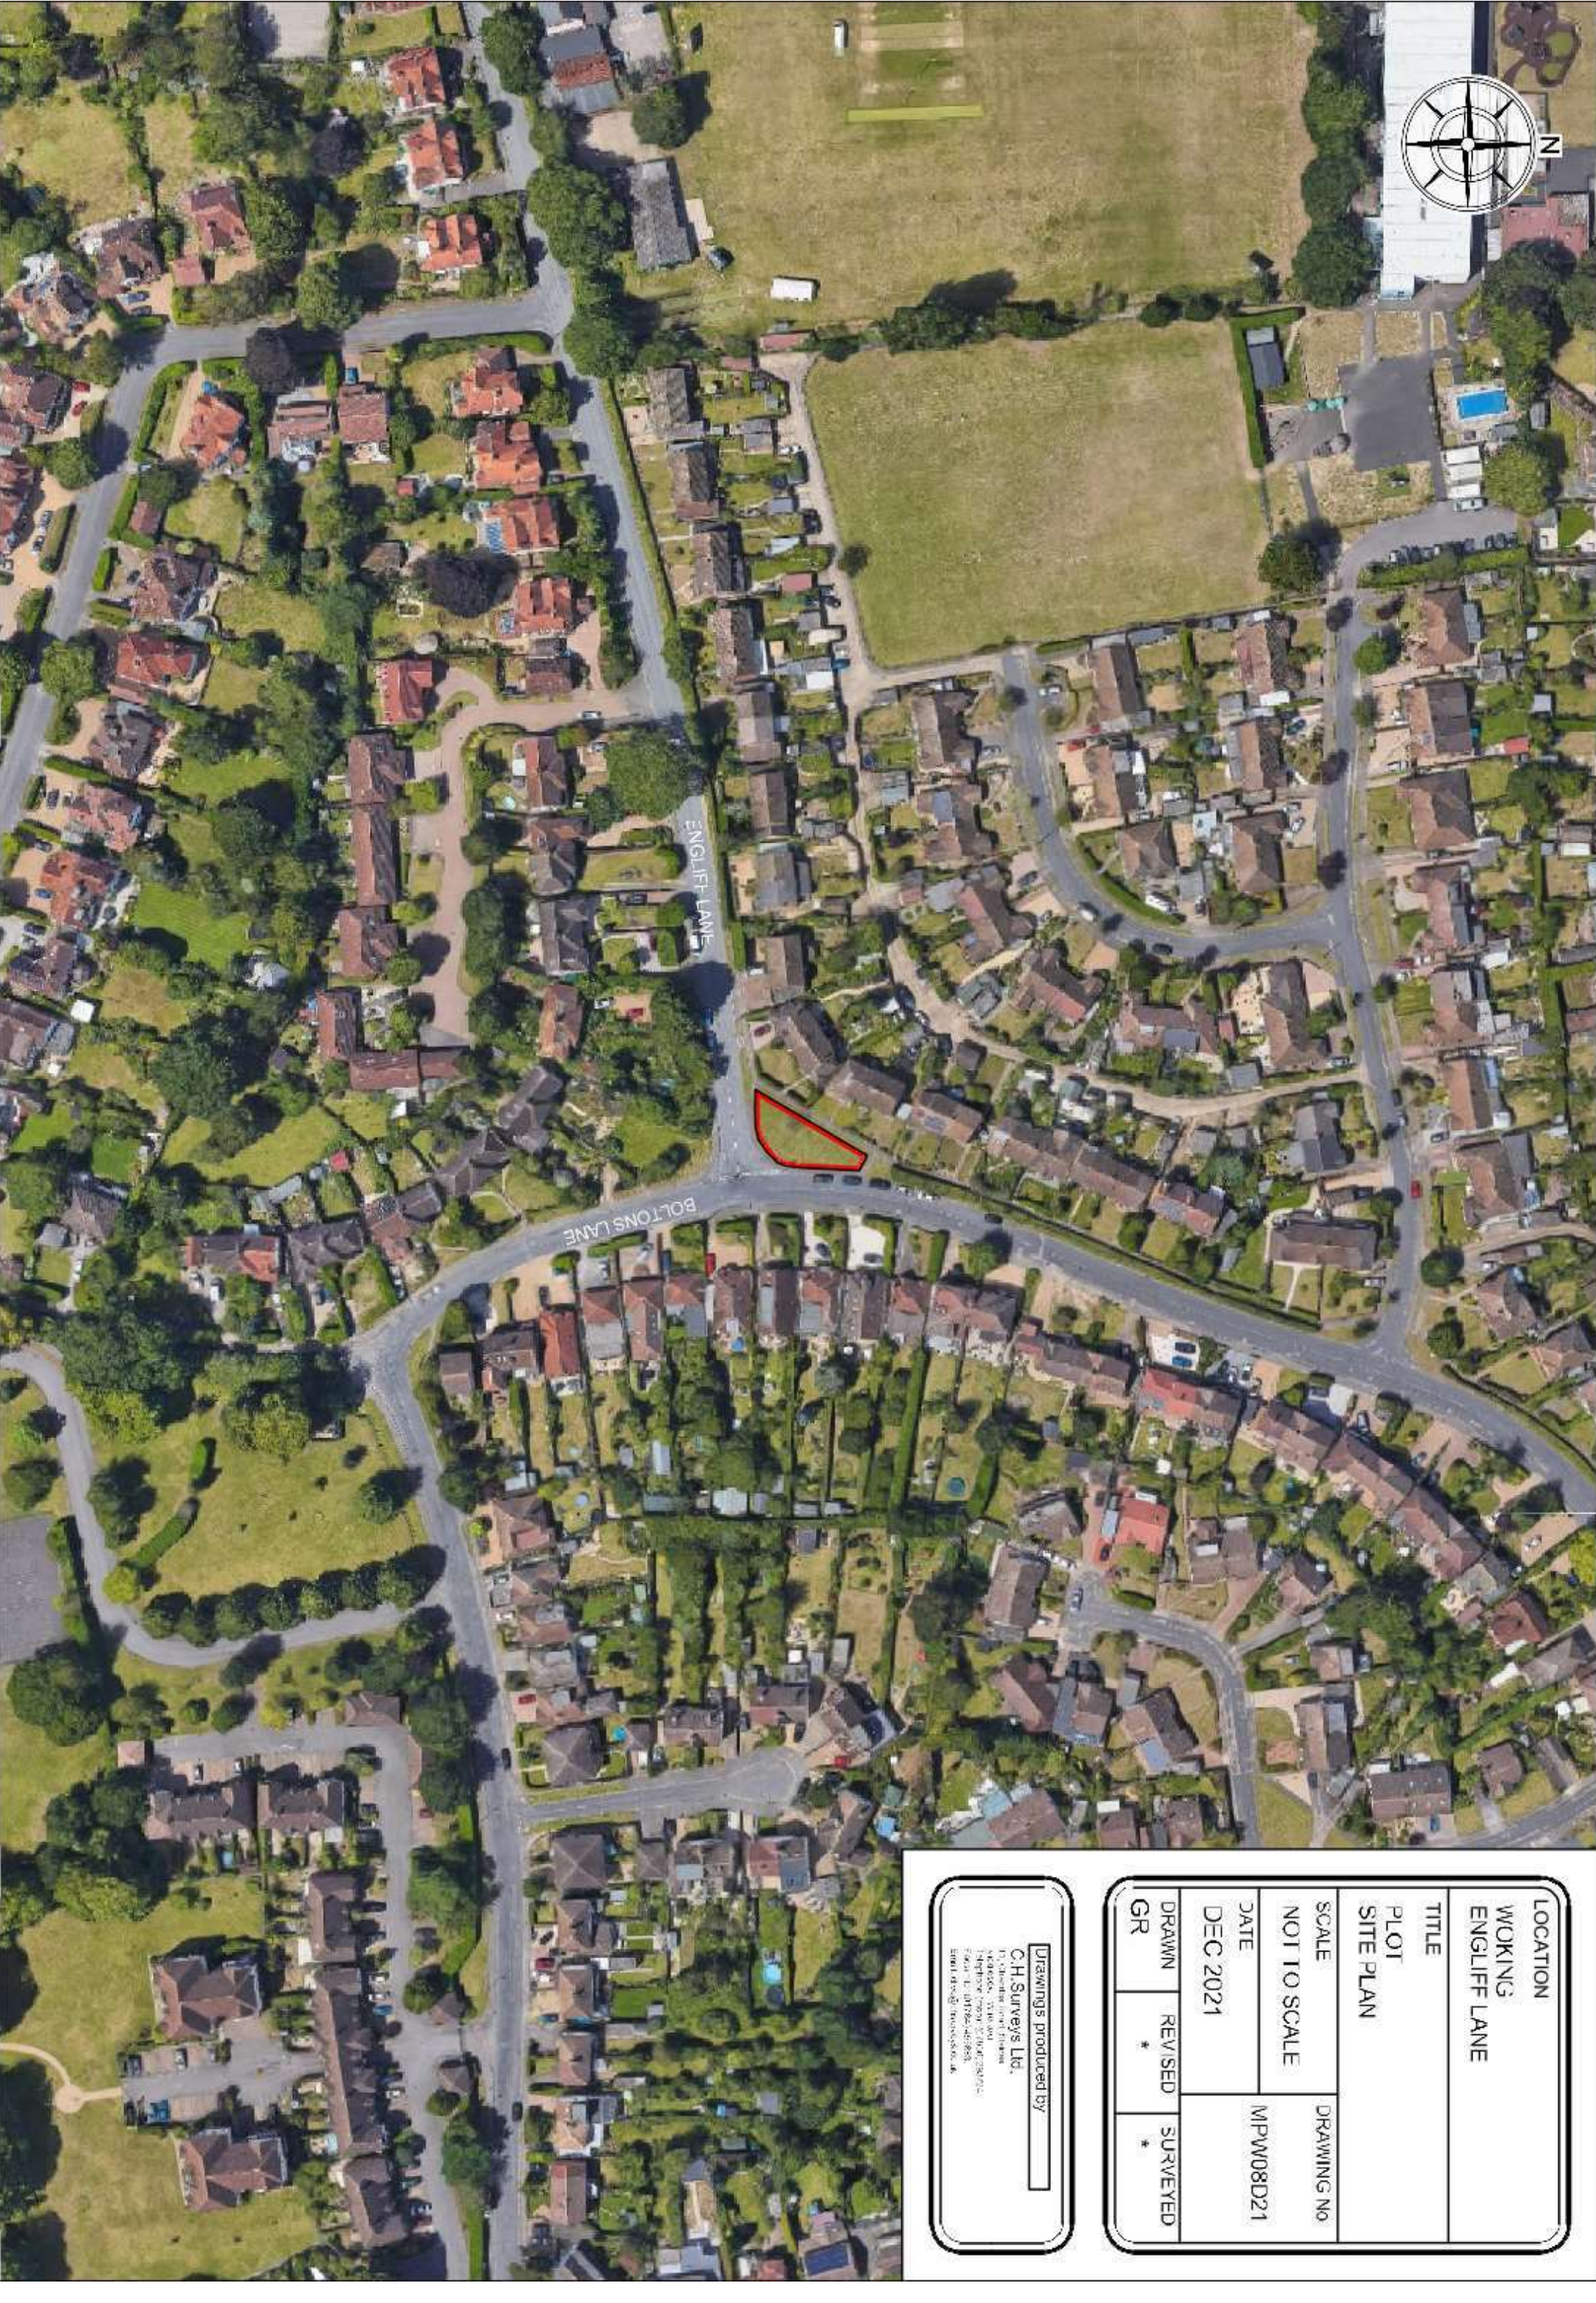

LOCATION WOKING ENGLIFF LANE		
TITLE PLOT SITE PLAN		
SCALE NOT TO SCALE	DRAWING NO MPW08D21	
DATE DEC 2021		
DRAWN GR	REVISED *	SURVEYED *

Drawings produced by
C.H. Surveys Ltd.
13, Chesham Court, Farnham
Surrey, GU10 2AA
Telephone: 01253 461858
Email: chsurveys@btinternet.com