

PLOTS

FOR SALE





Berry Farm
Mudds Bank
Stokenchurch
High Wycombe
Buckinghamshire
HP143RS.

<https://maps.google.com/?q=51.659529,-0.883066>
51.659529,-0.883066

£24,000

FOR SALE

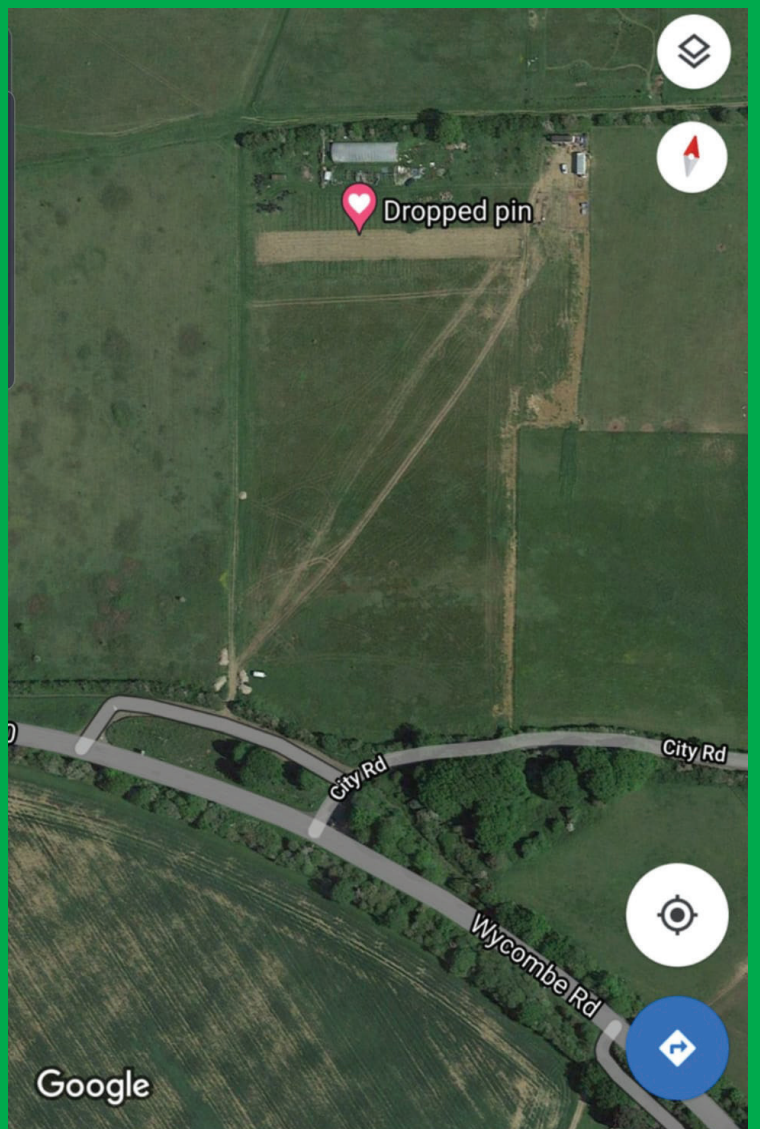

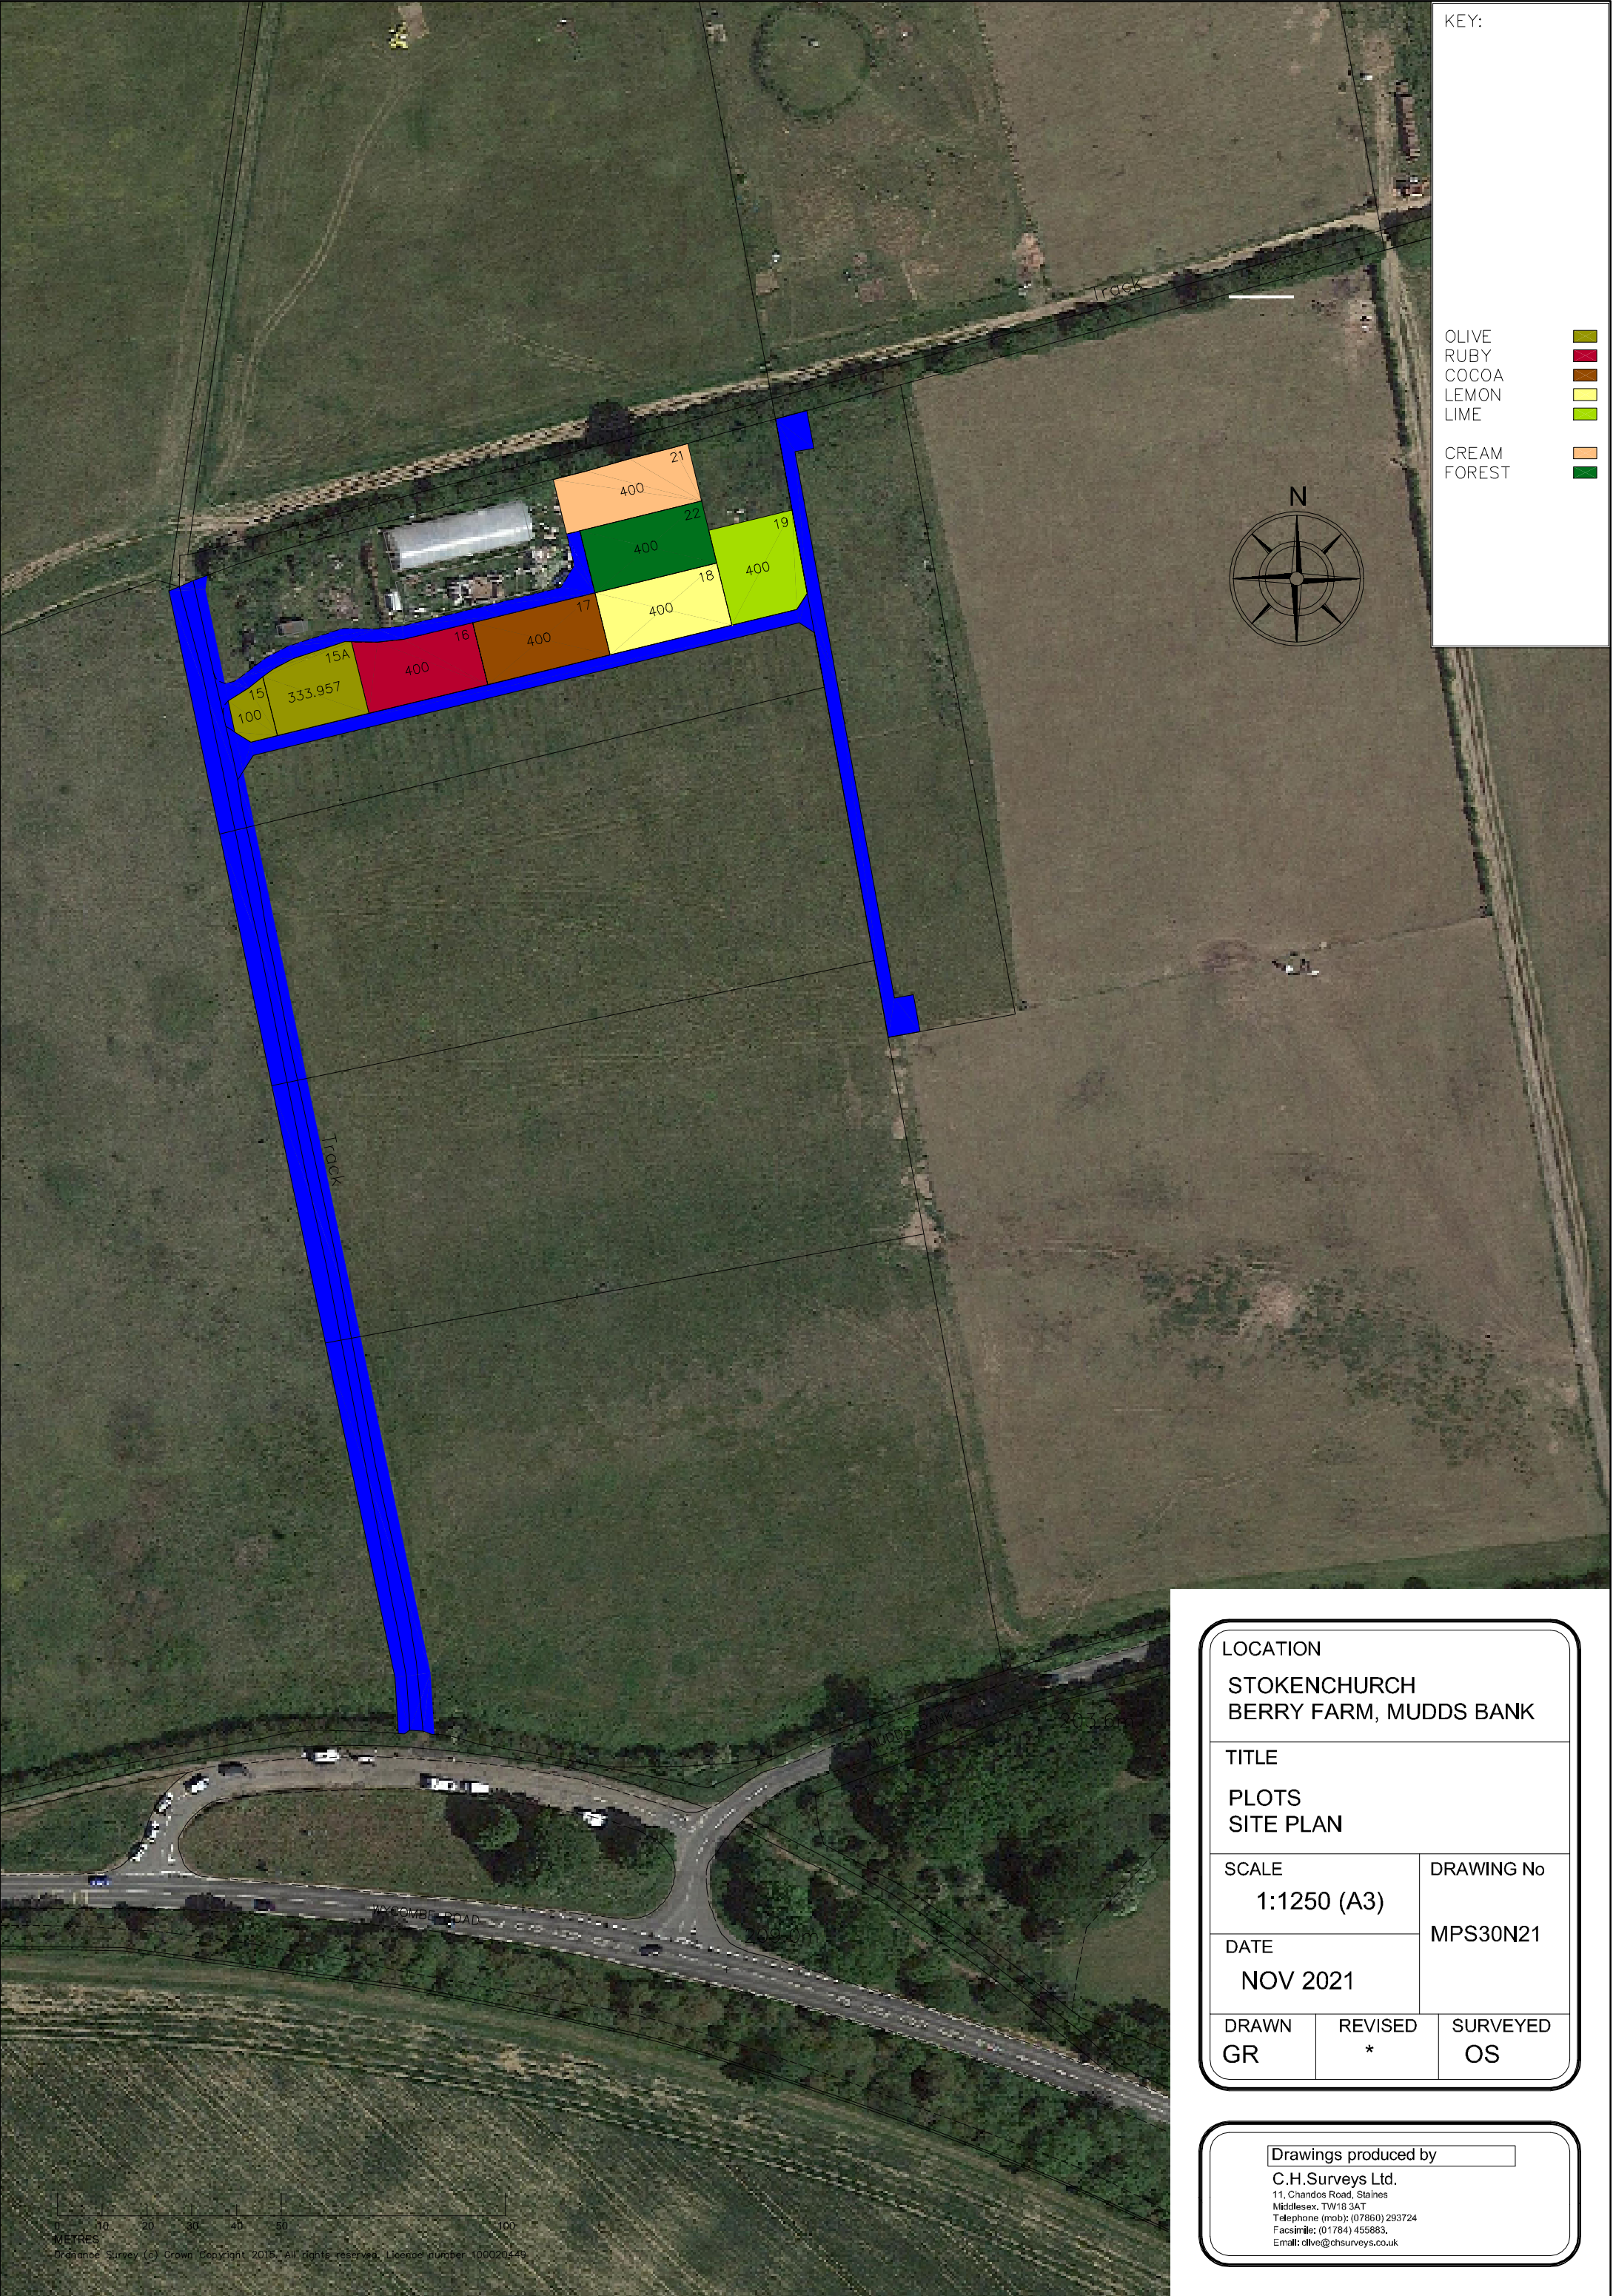

KEY:

- OLIVE
- RUBY
- COCOA
- LEMON
- LIME
- CREAM
- FOREST



LOCATION
STOKENCHURCH
BERRY FARM, MUDDS BANK

TITLE
PLOTS
SITE PLAN

SCALE
1:1250 (A3)

DRAWING No

DATE
NOV 2021

MPS30N21

DRAWN
GR


REVISED
*

SURVEYED
OS

Drawings produced by

C.H.Surveys Ltd.
11, Chandos Road, Staines
Middlesex, TW18 3AT
Telephone (mob): (07860) 293724
Facsimile: (01784) 455883.
Email: olive@chs-surveys.co.uk

0 10 20 30 40 50 100
METRES
Ordnance Survey (c) Crown Copyright, 2015. All rights reserved. Licence number 100020449

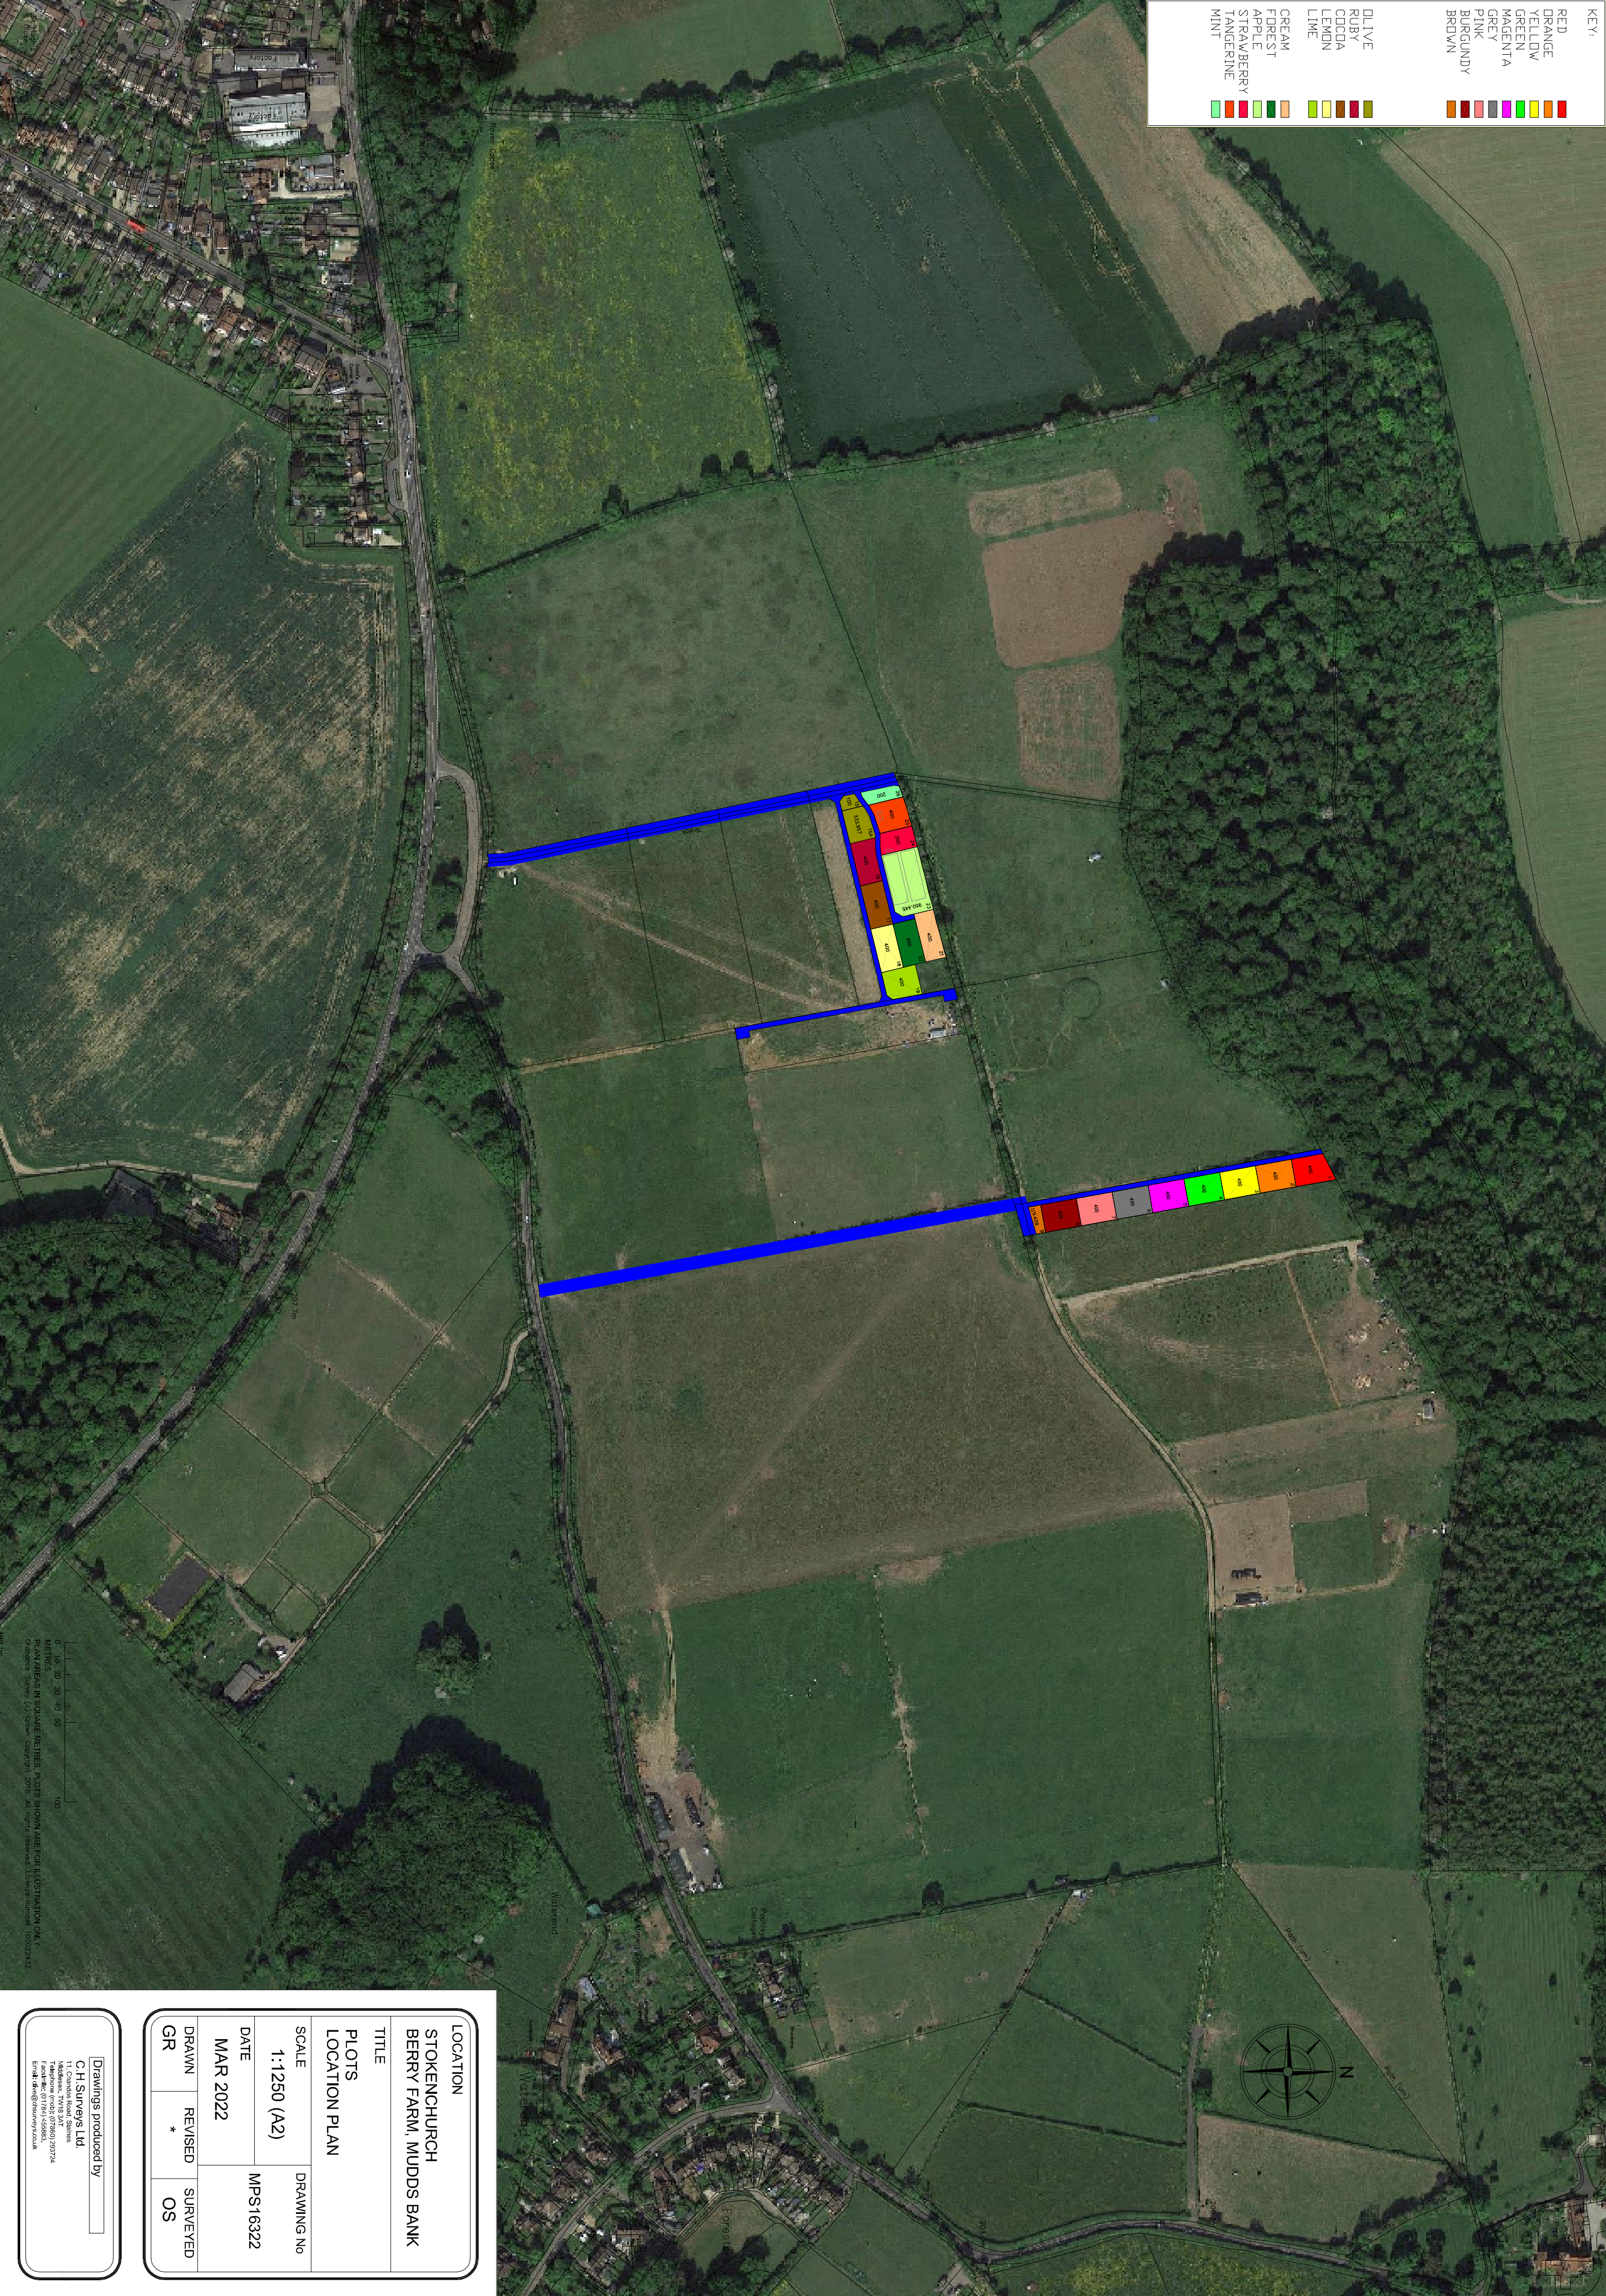

LOCATION STOKENCHURCH BERRY FARM, NUDDS BANK	
TITLE PLOTS LOCATION PLAN	
SCALE 1:1250 (A2)	DRAWING No
DATE MAR 2022	MPS16322
DRAWN GR	REVISED *
	SURVEYED OS

Drawings produced by
C.H. Surveys Ltd.
11, The Old Mill, The Mill Lane,
Middlesex, TW9 3AT
Telephone: 0181 606 2572
Email: chsurveys@bt.com