
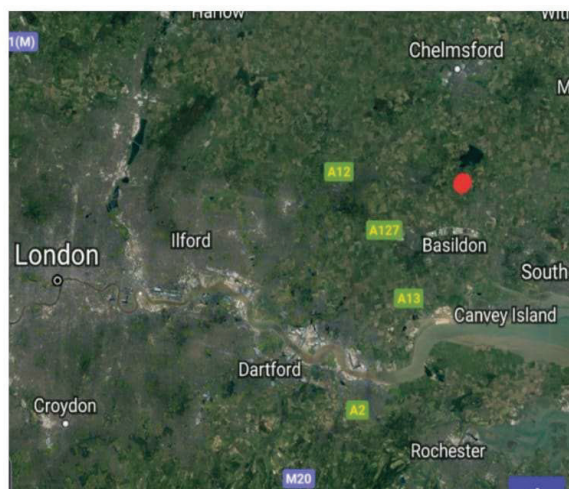
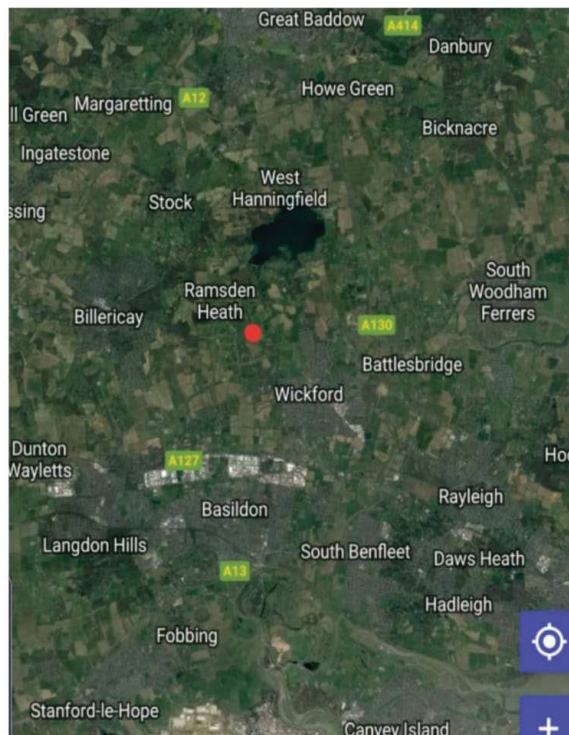
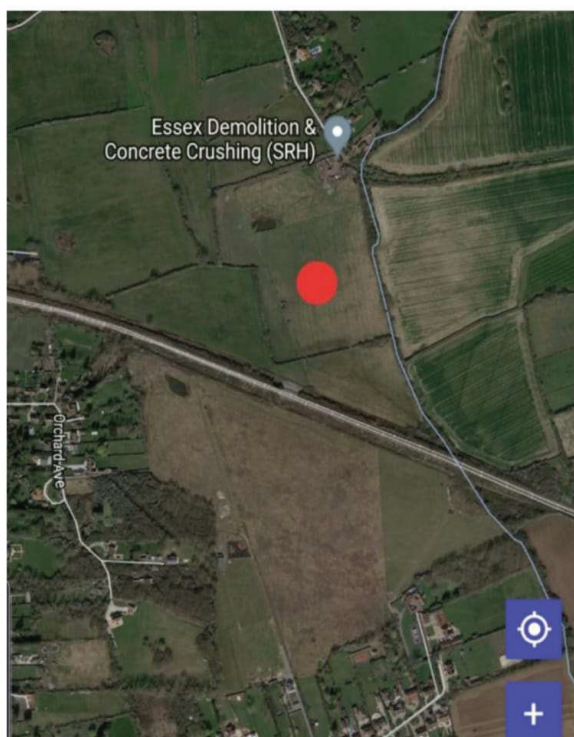


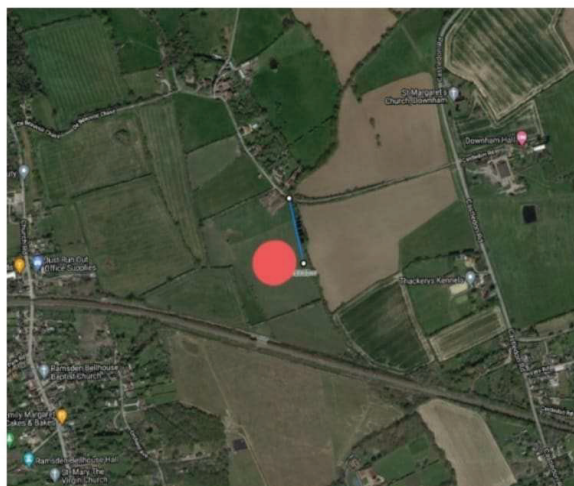

**Greenbelt Agricultural land.**

**£5000 for 100 m2**

**£8000 for 200 m2**

**£10,000 for 300 m2**

**£12,000 for 400 m2**

**Suitable for residential,  
commercial or agricultural  
use subject to the necessary  
consents.**



**Google Drop pin.**

<https://maps.app.goo.gl/6pe4ocU2fzJDG4nb9>

**07826313818**


**info@tributeland.co.uk**



TRIBUTE LAND

**www.tributeland.co.uk**



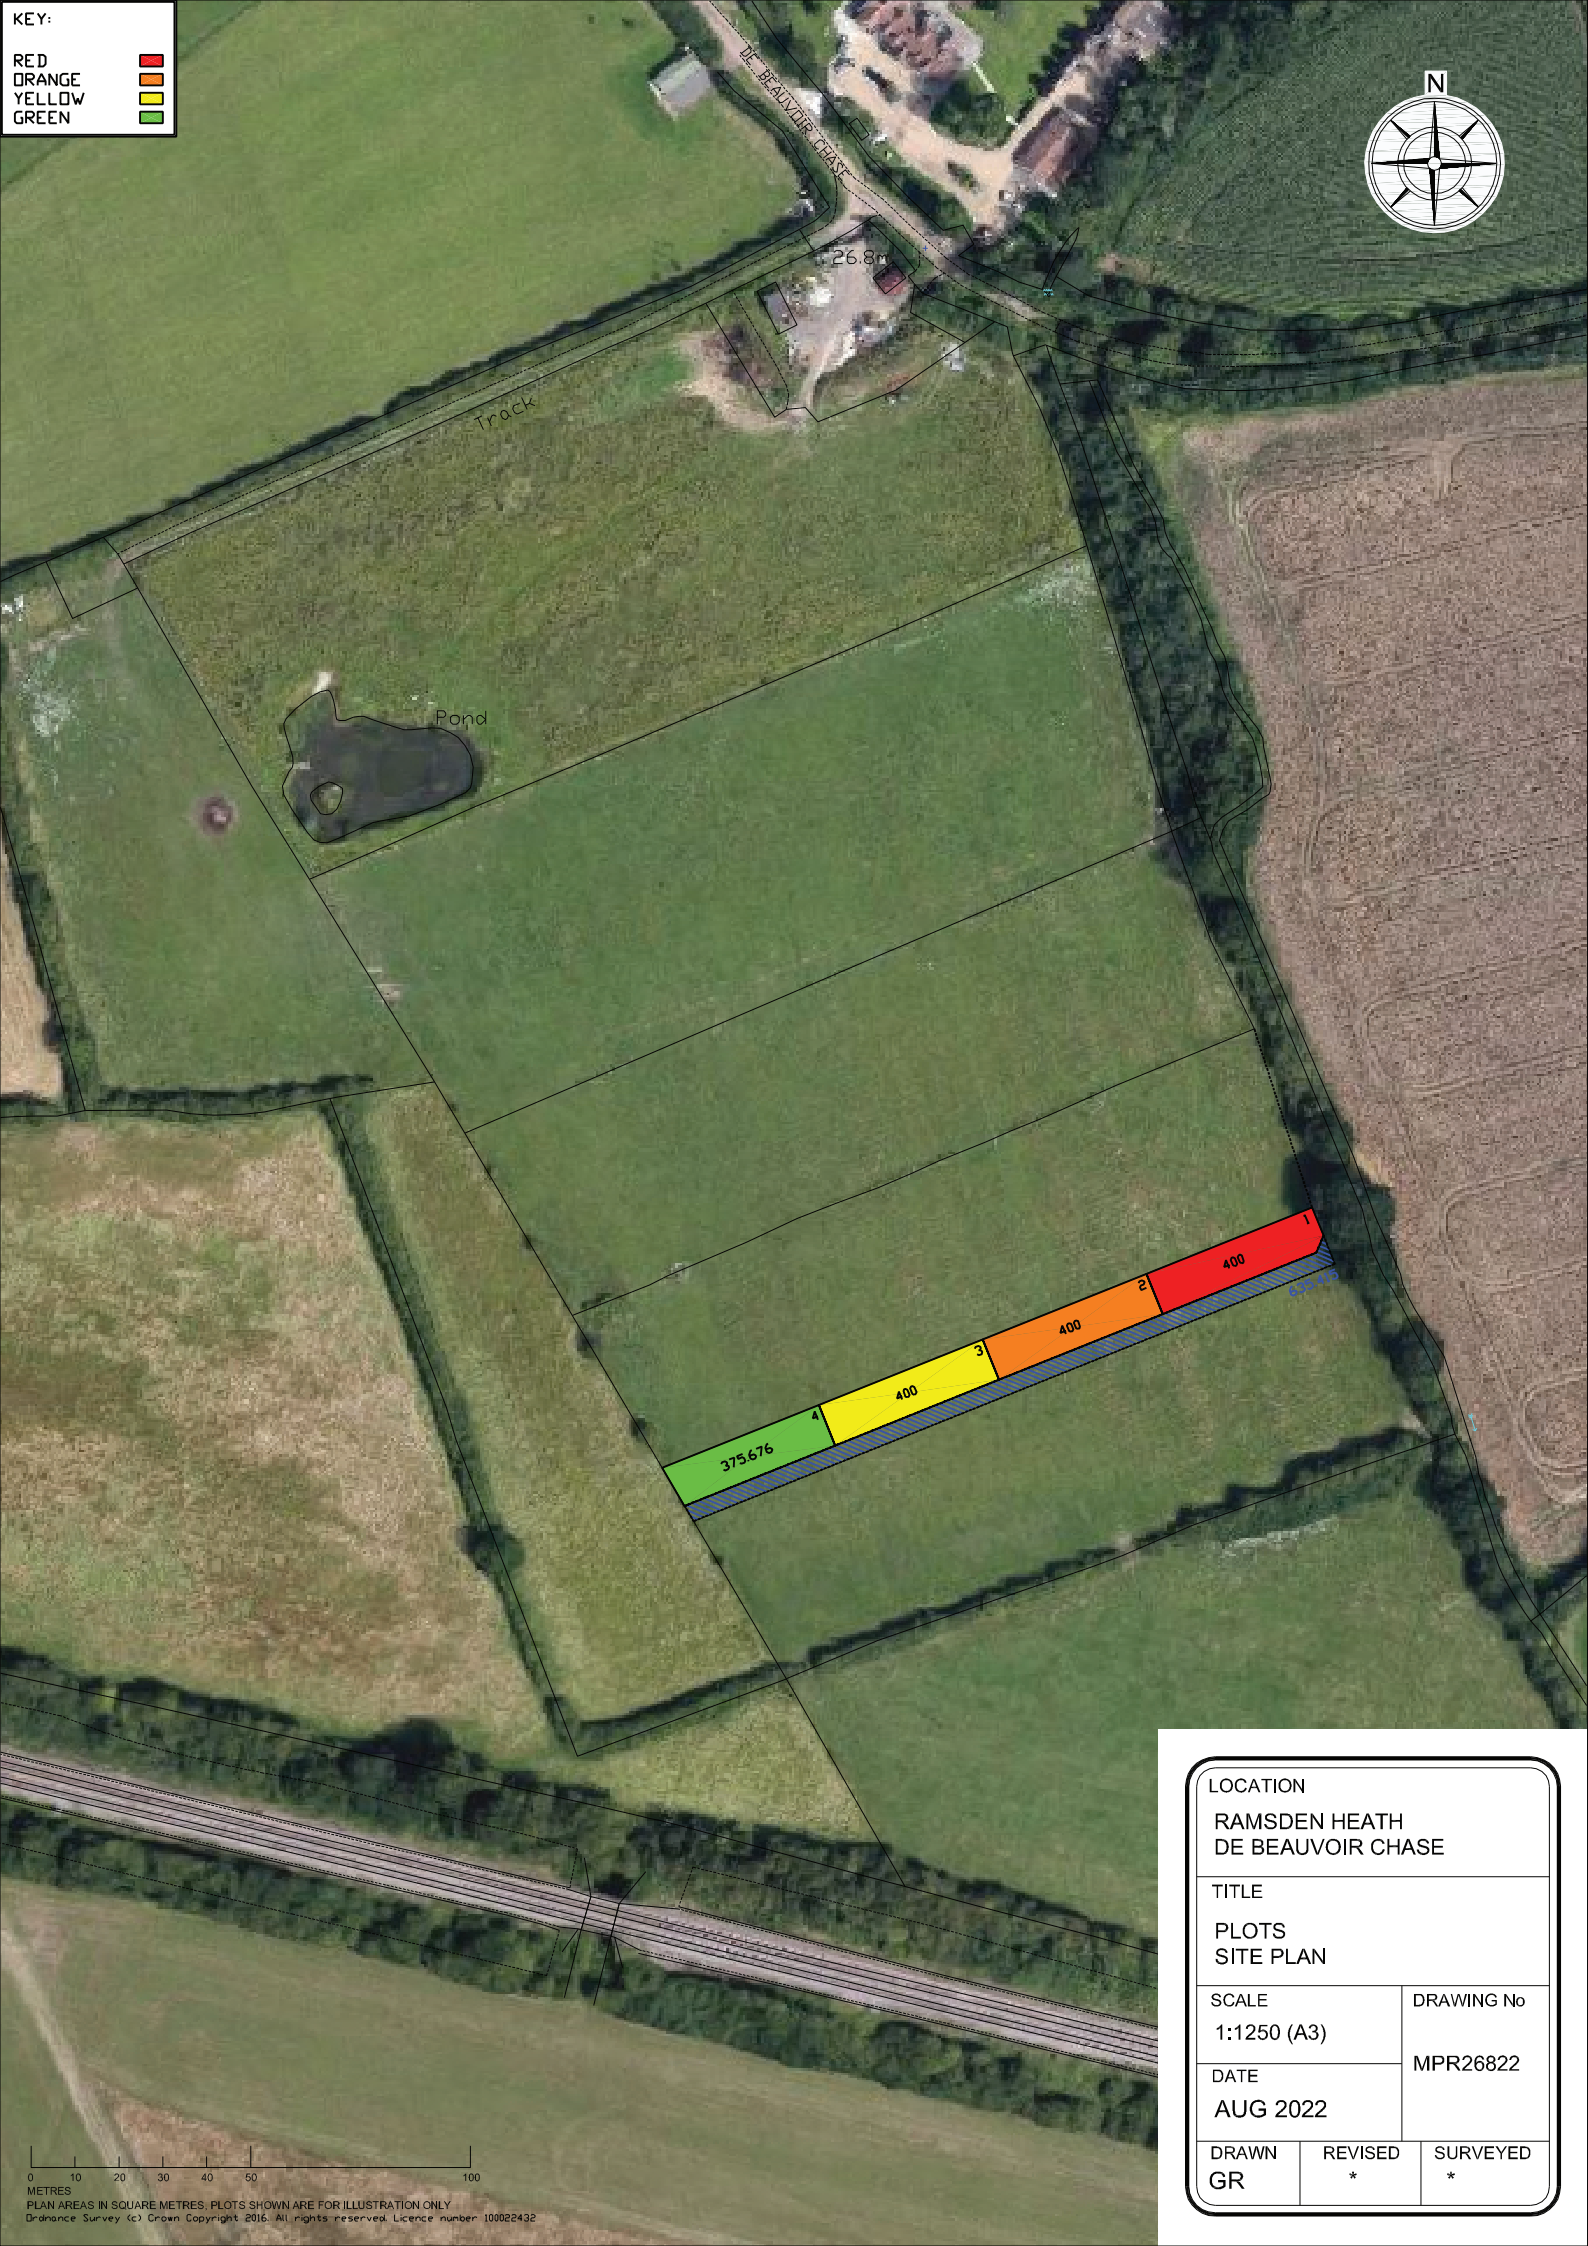

KEY:

|        |  |
|--------|--|
| RED    |  |
| ORANGE |  |
| YELLOW |  |
| GREEN  |  |



0 10 20 30 40 50 100  
METRES

PLAN AREAS IN SQUARE METRES. PLOTS SHOWN ARE FOR ILLUSTRATION ONLY  
Ordnance Survey (c) Crown Copyright 2016. All rights reserved. Licence number 100022432

|                                    |            |          |
|------------------------------------|------------|----------|
| LOCATION                           |            |          |
| RAMSDEN HEATH<br>DE BEAUVOIR CHASE |            |          |
| TITLE                              |            |          |
| PLOTS<br>SITE PLAN                 |            |          |
| SCALE                              | DRAWING No |          |
| 1:1250 (A3)                        | MPR26822   |          |
| DATE                               |            |          |
| AUG 2022                           |            |          |
| DRAWN                              | REVISED    | SURVEYED |
| GR                                 | *          | *        |



|          |             |                                    |  |
|----------|-------------|------------------------------------|--|
| LOCATION |             | RAMSDEN HEATH<br>DE BEAUVOIR CHASE |  |
| TITLE    |             | PLOTS<br>LOCATION PLAN             |  |
| SCALE    | 1:2500 (A3) | DRAWING No                         |  |
| DATE     | AUG 2022    | MPR26822                           |  |
| DRAWN    | REVISED     | SURVEYED                           |  |
| GR       | *           | *                                  |  |