

Thank you for your enquiry regarding the land we are selling

£5000 for 100 m2

£6,000 for 200 m2

£7,000 for 300 m2

£8,000 for 400 m2

Suitable for residential, commercial or agricultural subject to the necessary consents

Multiple plots available if required



► Springwood

► Springwood Road

► Heathfield


► Sussex

► TN218JX.

£8,000

FOR SALE

📍 Near Rowan, Springwood Rd, Heathfield TN21 8JY
<https://maps.google.com/?q=50.973128,0.248100>


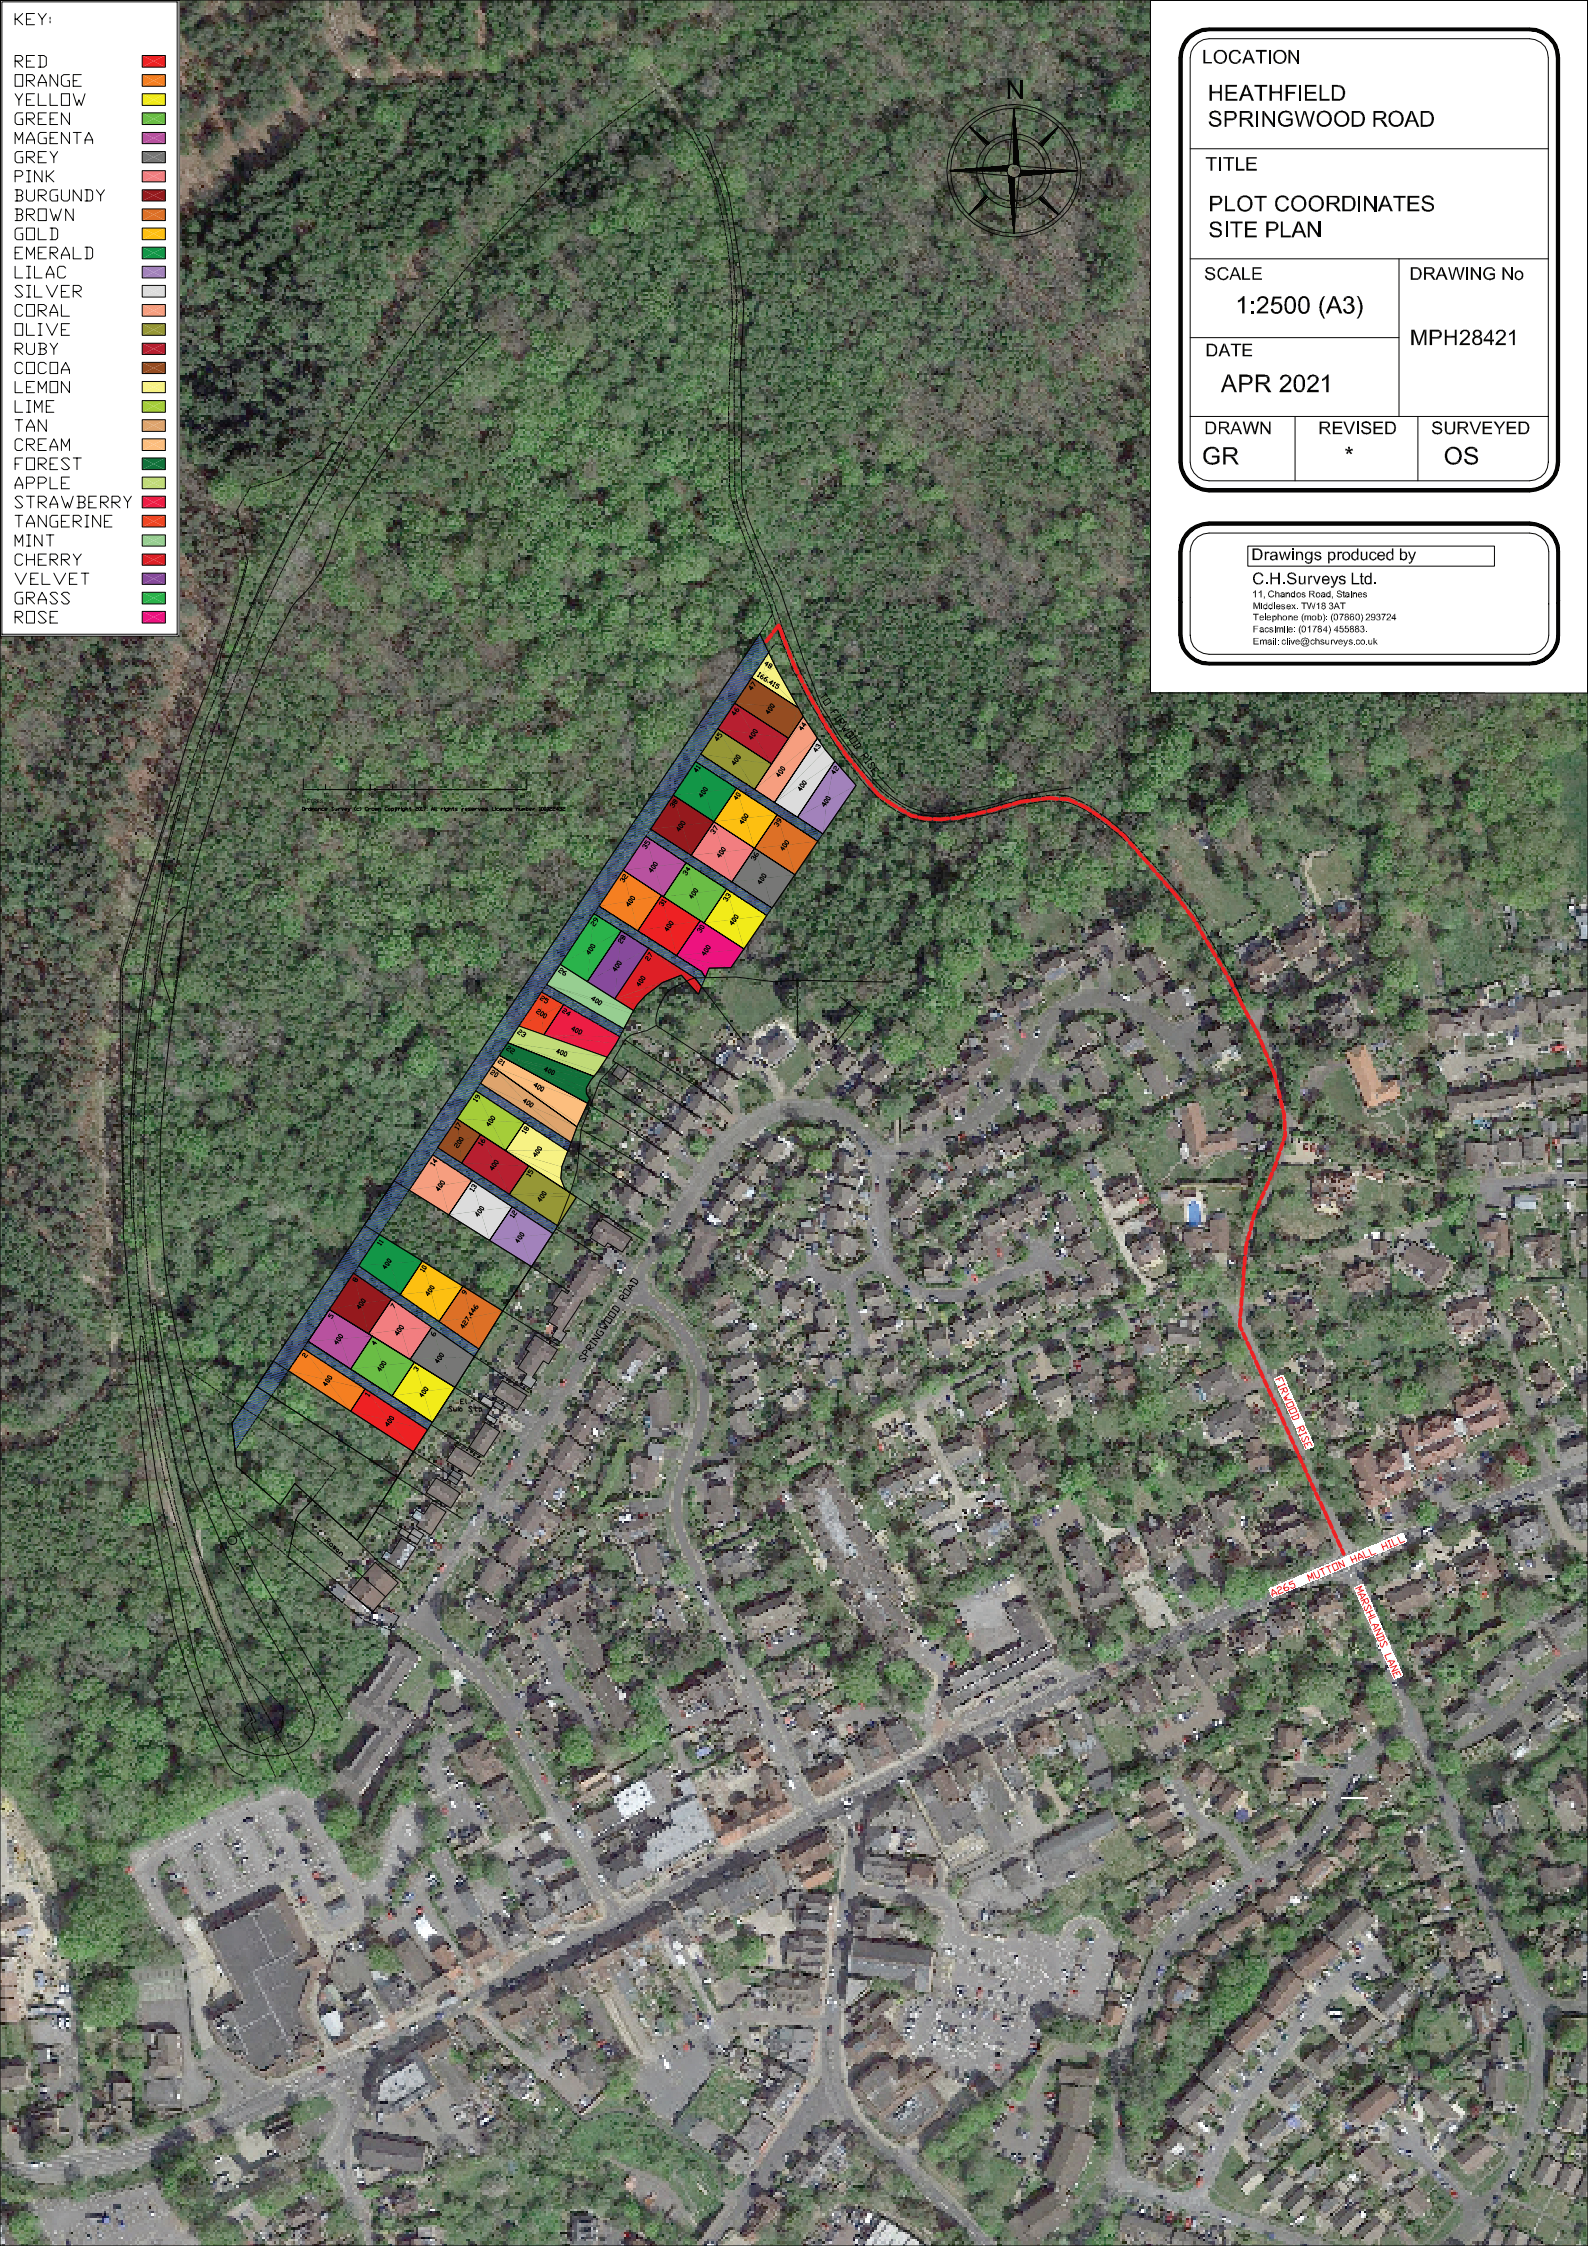


- KEY:
- RED
 - ORANGE
 - YELLOW
 - GREEN
 - MAGENTA
 - GREY
 - PINK
 - BURGUNDY
 - BROWN
 - GOLD
 - EMERALD
 - LILAC
 - SILVER
 - CORAL
 - OLIVE
 - RUBY
 - COCOA
 - LEMON
 - LIME
 - TAN
 - CREAM
 - FOREST
 - APPLE
 - STRAWBERRY
 - TANGERINE
 - MINT
 - CHERRY
 - VELVET
 - GRASS
 - ROSE



LOCATION		
HEATHFIELD SPRINGWOOD ROAD		
TITLE		
PLOT COORDINATES SITE PLAN		
SCALE	DRAWING No	
1:2500 (A3)	MPH28421	
DATE		
APR 2021		
DRAWN	REVISED	SURVEYED
GR	*	OS

Drawings produced by
C.H. Surveys Ltd.
11, Chandos Road, Staines
Middlesex, TW18 3AT
Telephone (mob): (07860) 293724
Facsimile: (01754) 455683
Email: chs@chs-surveys.co.uk

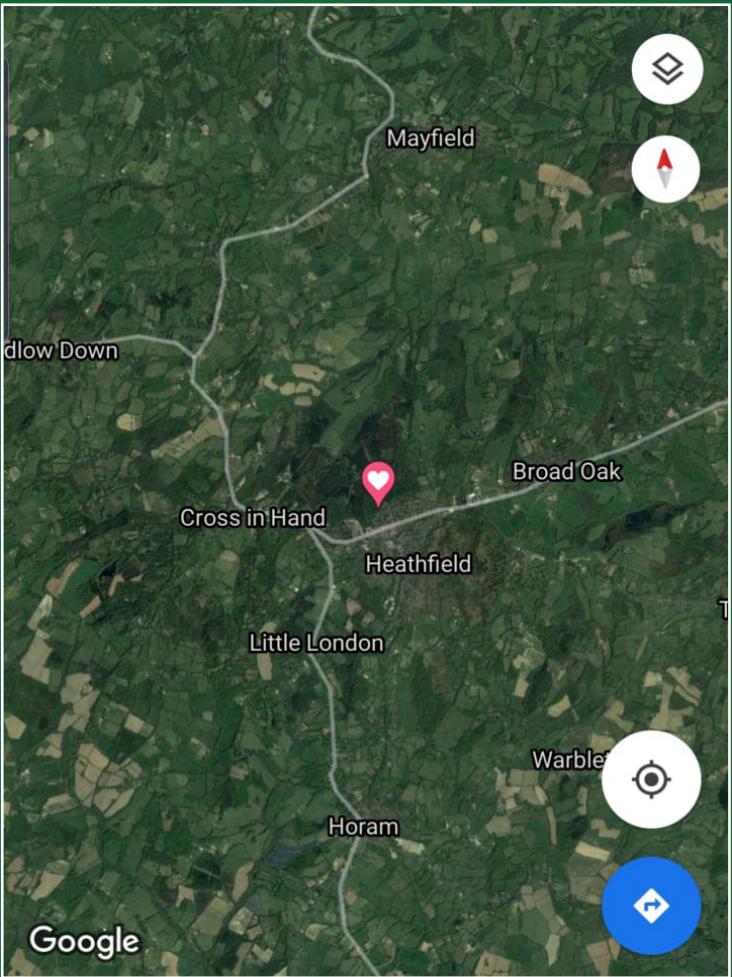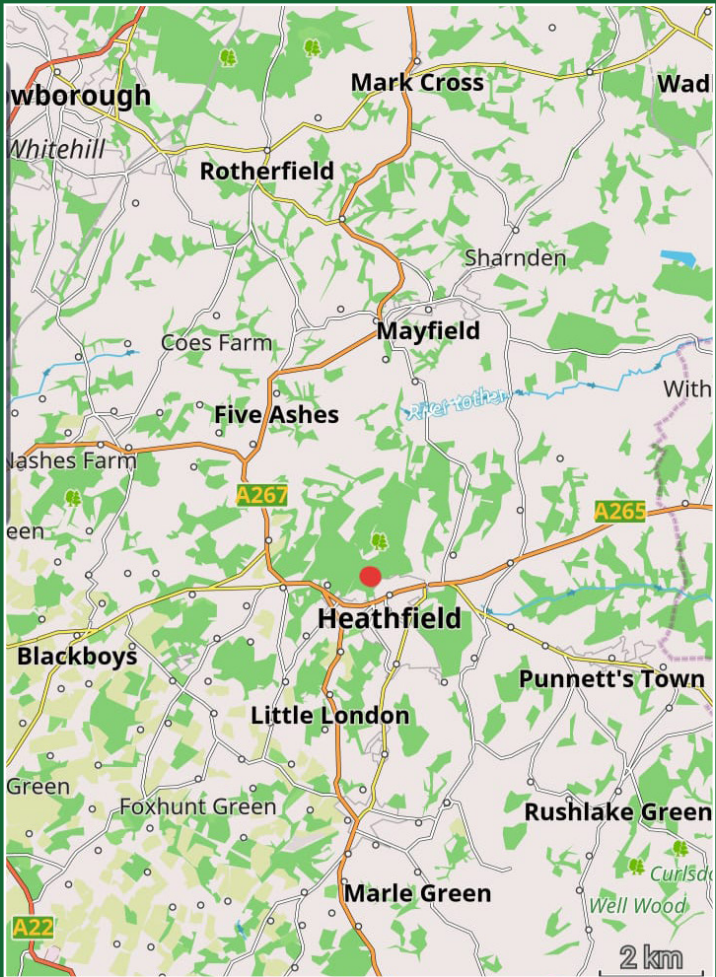



TRIBUTE LAND

